


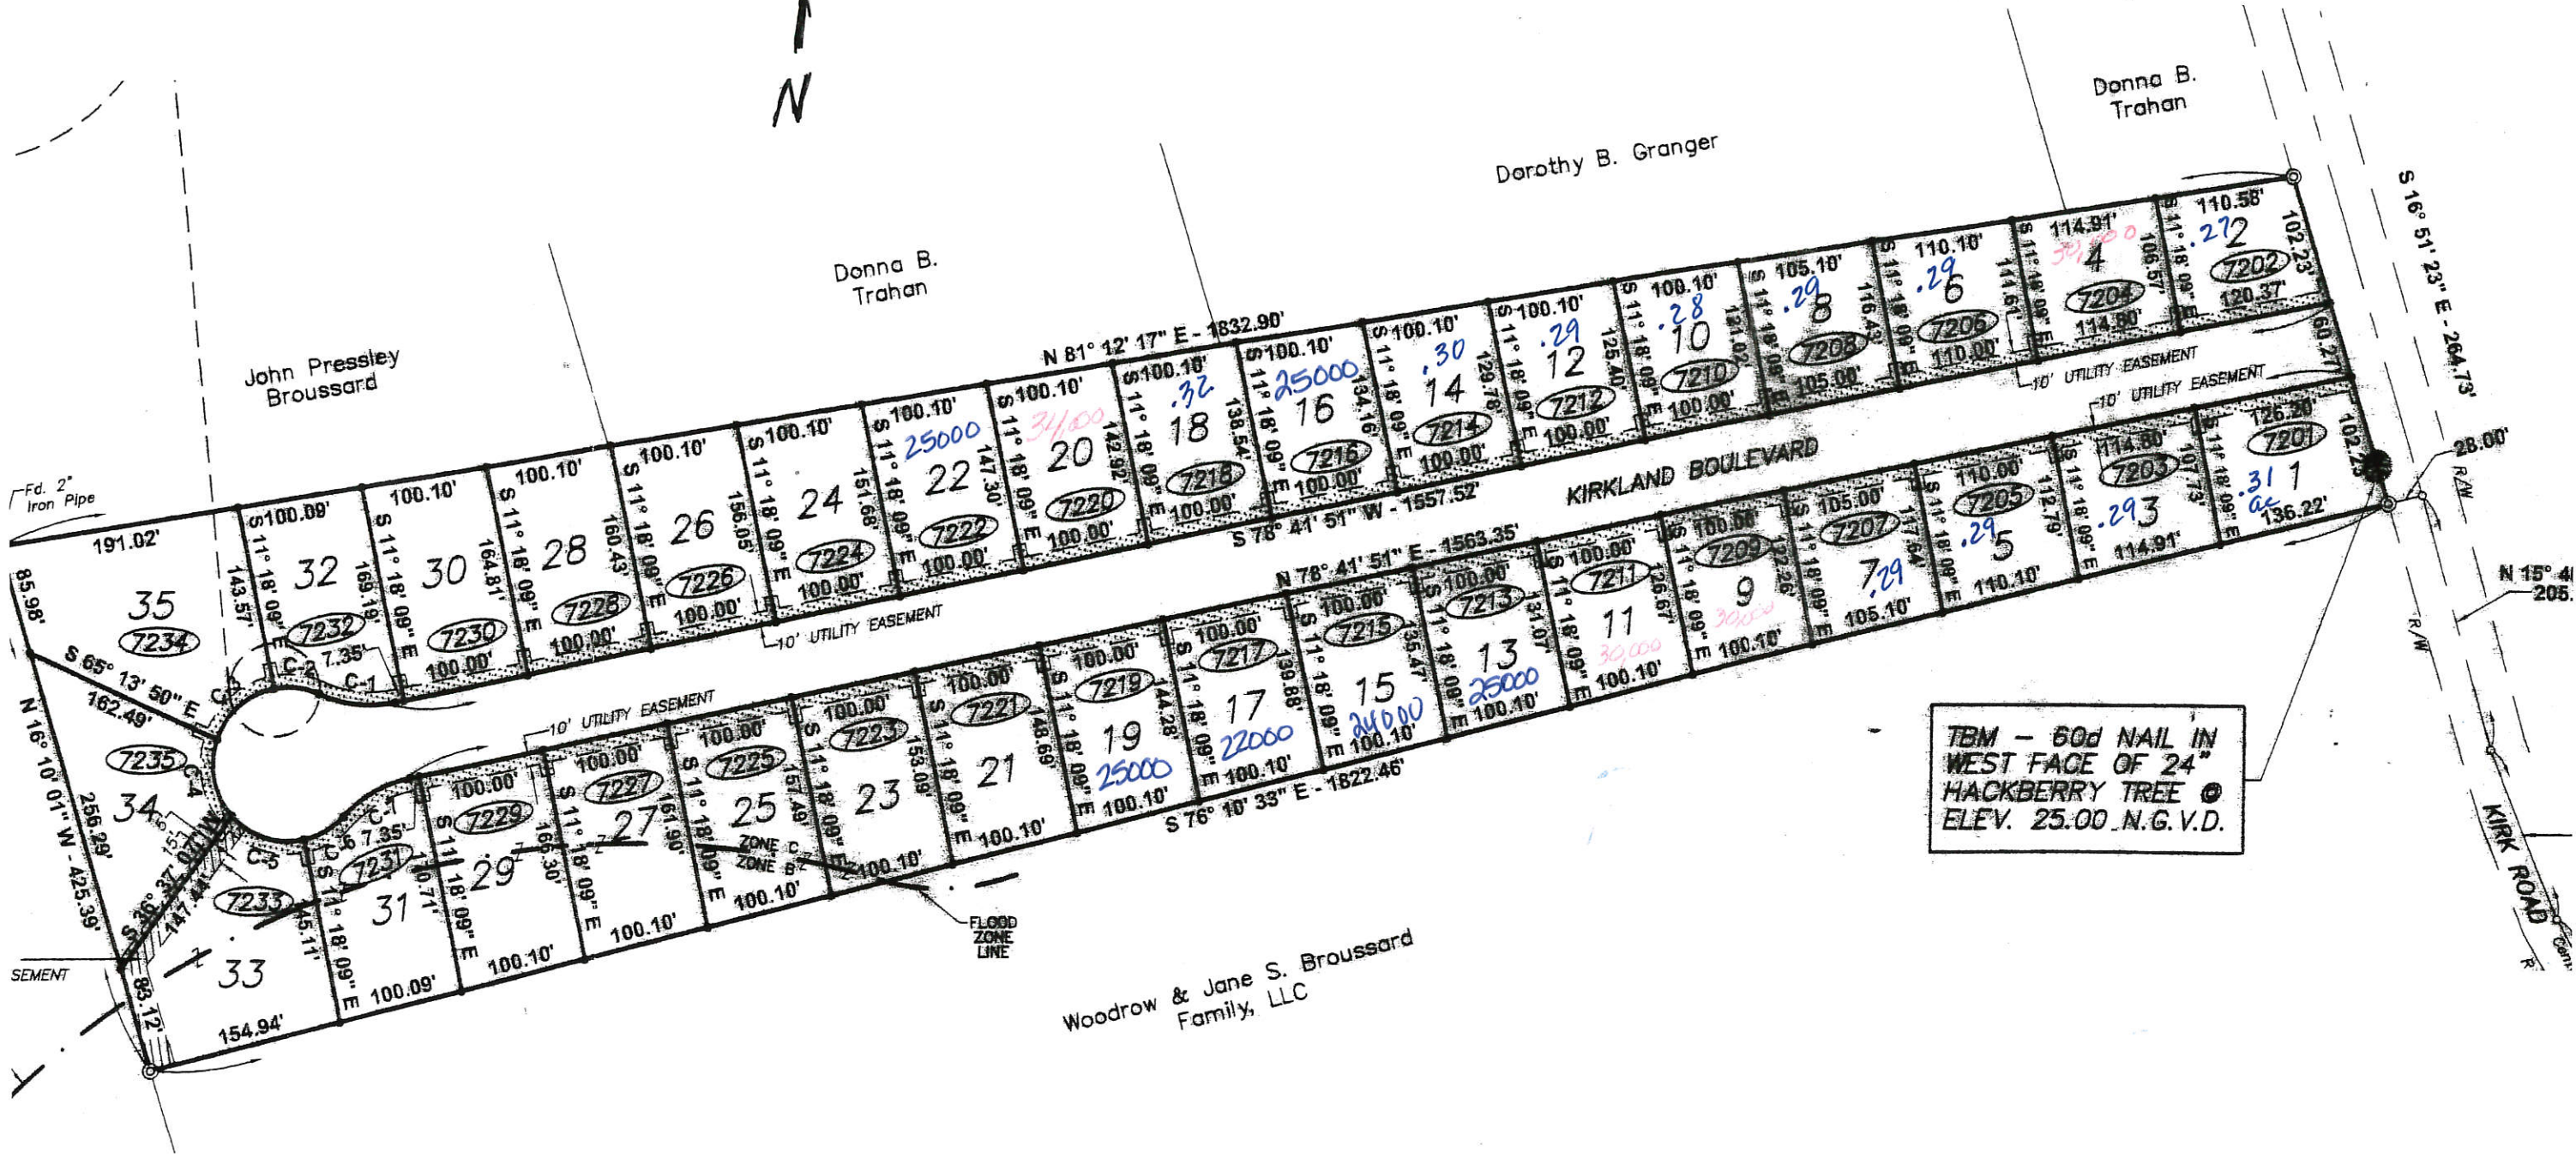

TBM - 60d NAIL IN
WEST FACE OF 24"
HACKBERRY TREE
ELEV. 25.00 N.G.V.D.

KIRKLAND ESTATES S/D